

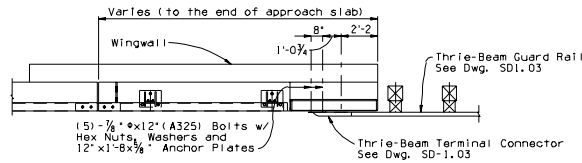


FED. REGION	STATE	PROJECT NO.	SHEET NO.	TOTAL SHEETS	AS BUILT
9	ARIZ.				

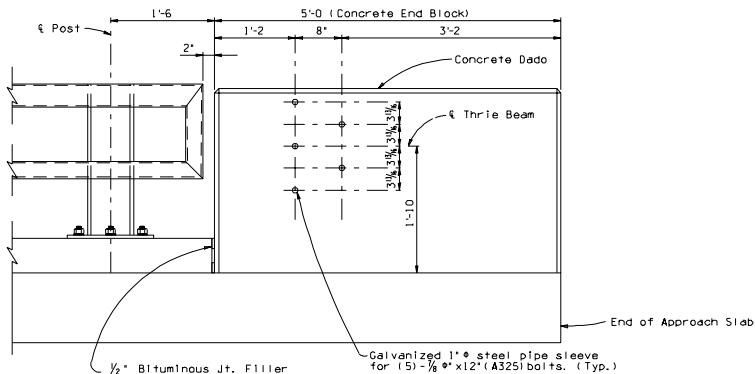


PLAN VIEW
Scale: 3/8" = 1'-0"


See note sheet 1 of 4

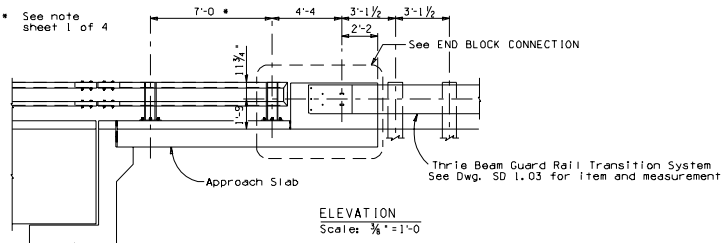

END BLOCK CONNECTION
Scale: 1/2" = 1'-0"

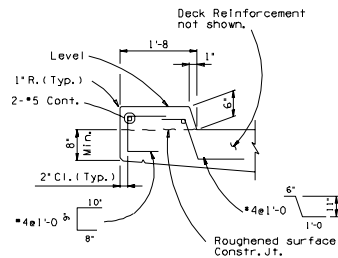

TYPICAL CURB SECTION
Scale: 1" = 1'-0"

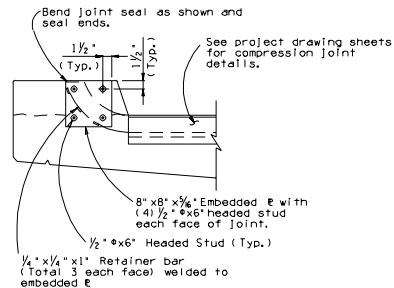

CURB DETAIL AT EXPANSION JOINT
Scale: 1 1/2" = 1'-0"

DESIGN APPROVED <i>Shafiq H. Hassan</i>		ARIZONA DEPARTMENT OF TRANSPORTATION INTERMODAL TRANSPORTATION DIVISION BRIDGE GROUP STRUCTURE DETAIL	
CHECKED AND <i>Donald Davis</i>		TWO TUBE BRIDGE RAIL	
ROUTE	LOCATION	DRAWING NO. SD 1.061 of 4	
TRACS NO.		OF	